

for  
**Leslie Miletich**  
Angell Hasman & Associates

1555 Marine Drive  
West Vancouver, B.C.  
Tel: 604-644-6467  
Fax: 604-921-1199

PROJECT:  
**# 302**  
2235  
Twin Creek Place

DRAWING:  
All Floors

CONSULTANT:

**POINT SOURCE**  
MEDIA

www.pointsourcemedia.ca  
604-839-8889


DATE: 15/03/07  
SCALE: As shown  
DRAWN: Colleen Low  
CHECKED:  
COMMENTS:

NO.	DATE	DETAILS


DRAWING NO.:  
**0000064**

SHEET: **1** of **1**

Main Floor Plan  
2884 sqft

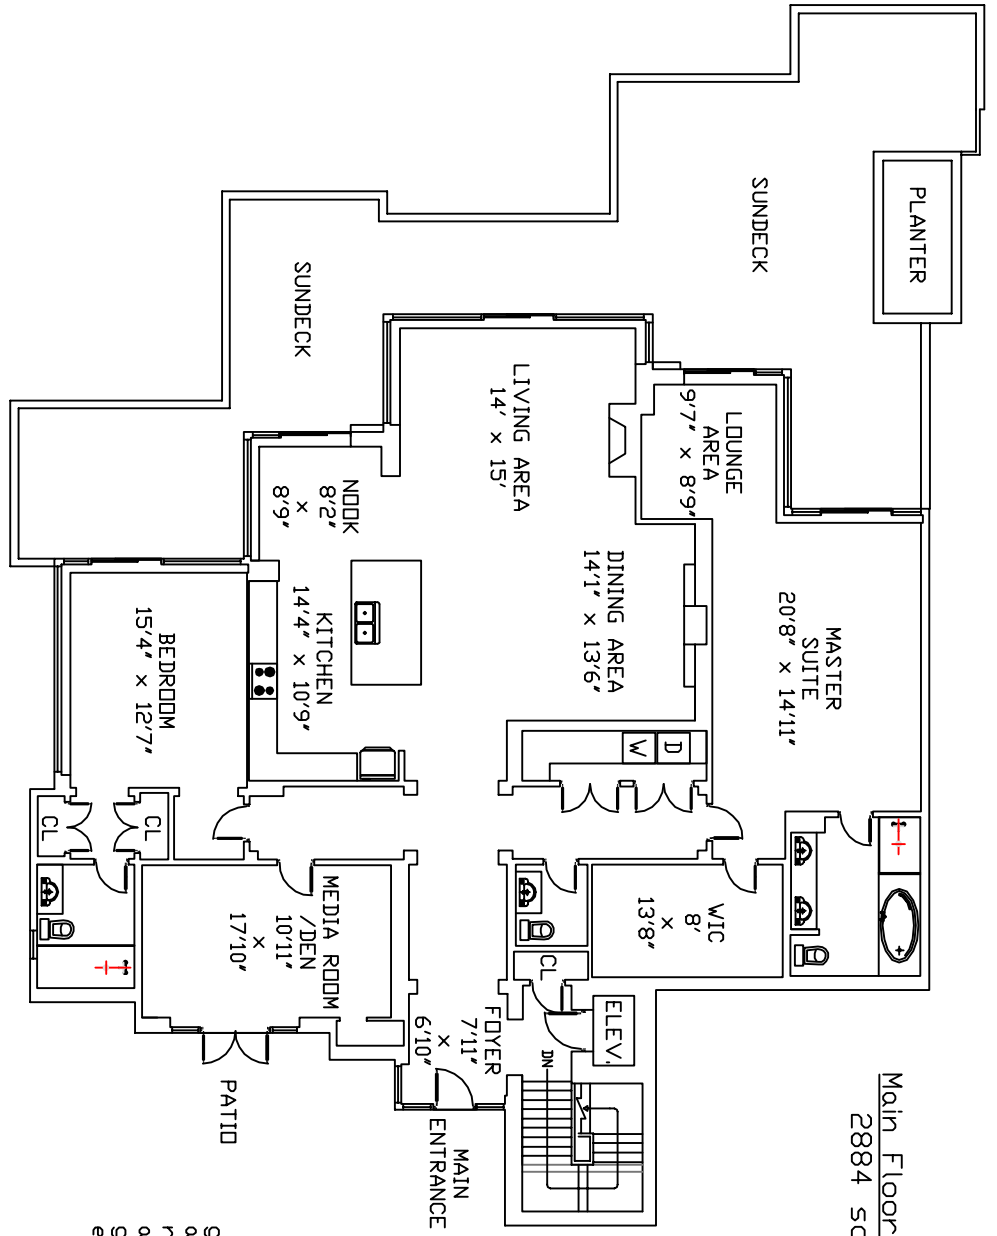

Lower Floor Plan  
217 sqft  
(storage room excluded)

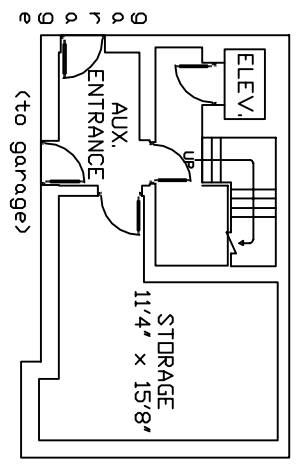

TOTAL FINISHED AREA  
3101 sqft

Finished floor area calculations are based on measurements taken from the outside surface of the exterior walls or to the center of any shared walls. Individual room dimensions have been calculated based on the largest rectangular space accommodated by the interior surfaces of those walls. Calculations do not include porches, patios, decks, garages, corridors, mechanical and electrical rooms, crawl spaces, and any other unfinished areas. All measurements are subject to errors not exceeding 20%.

#302-2235 Twin Creek Place - West Vancouver